


1ST FLOOR PLAN

Scale 1 : 50

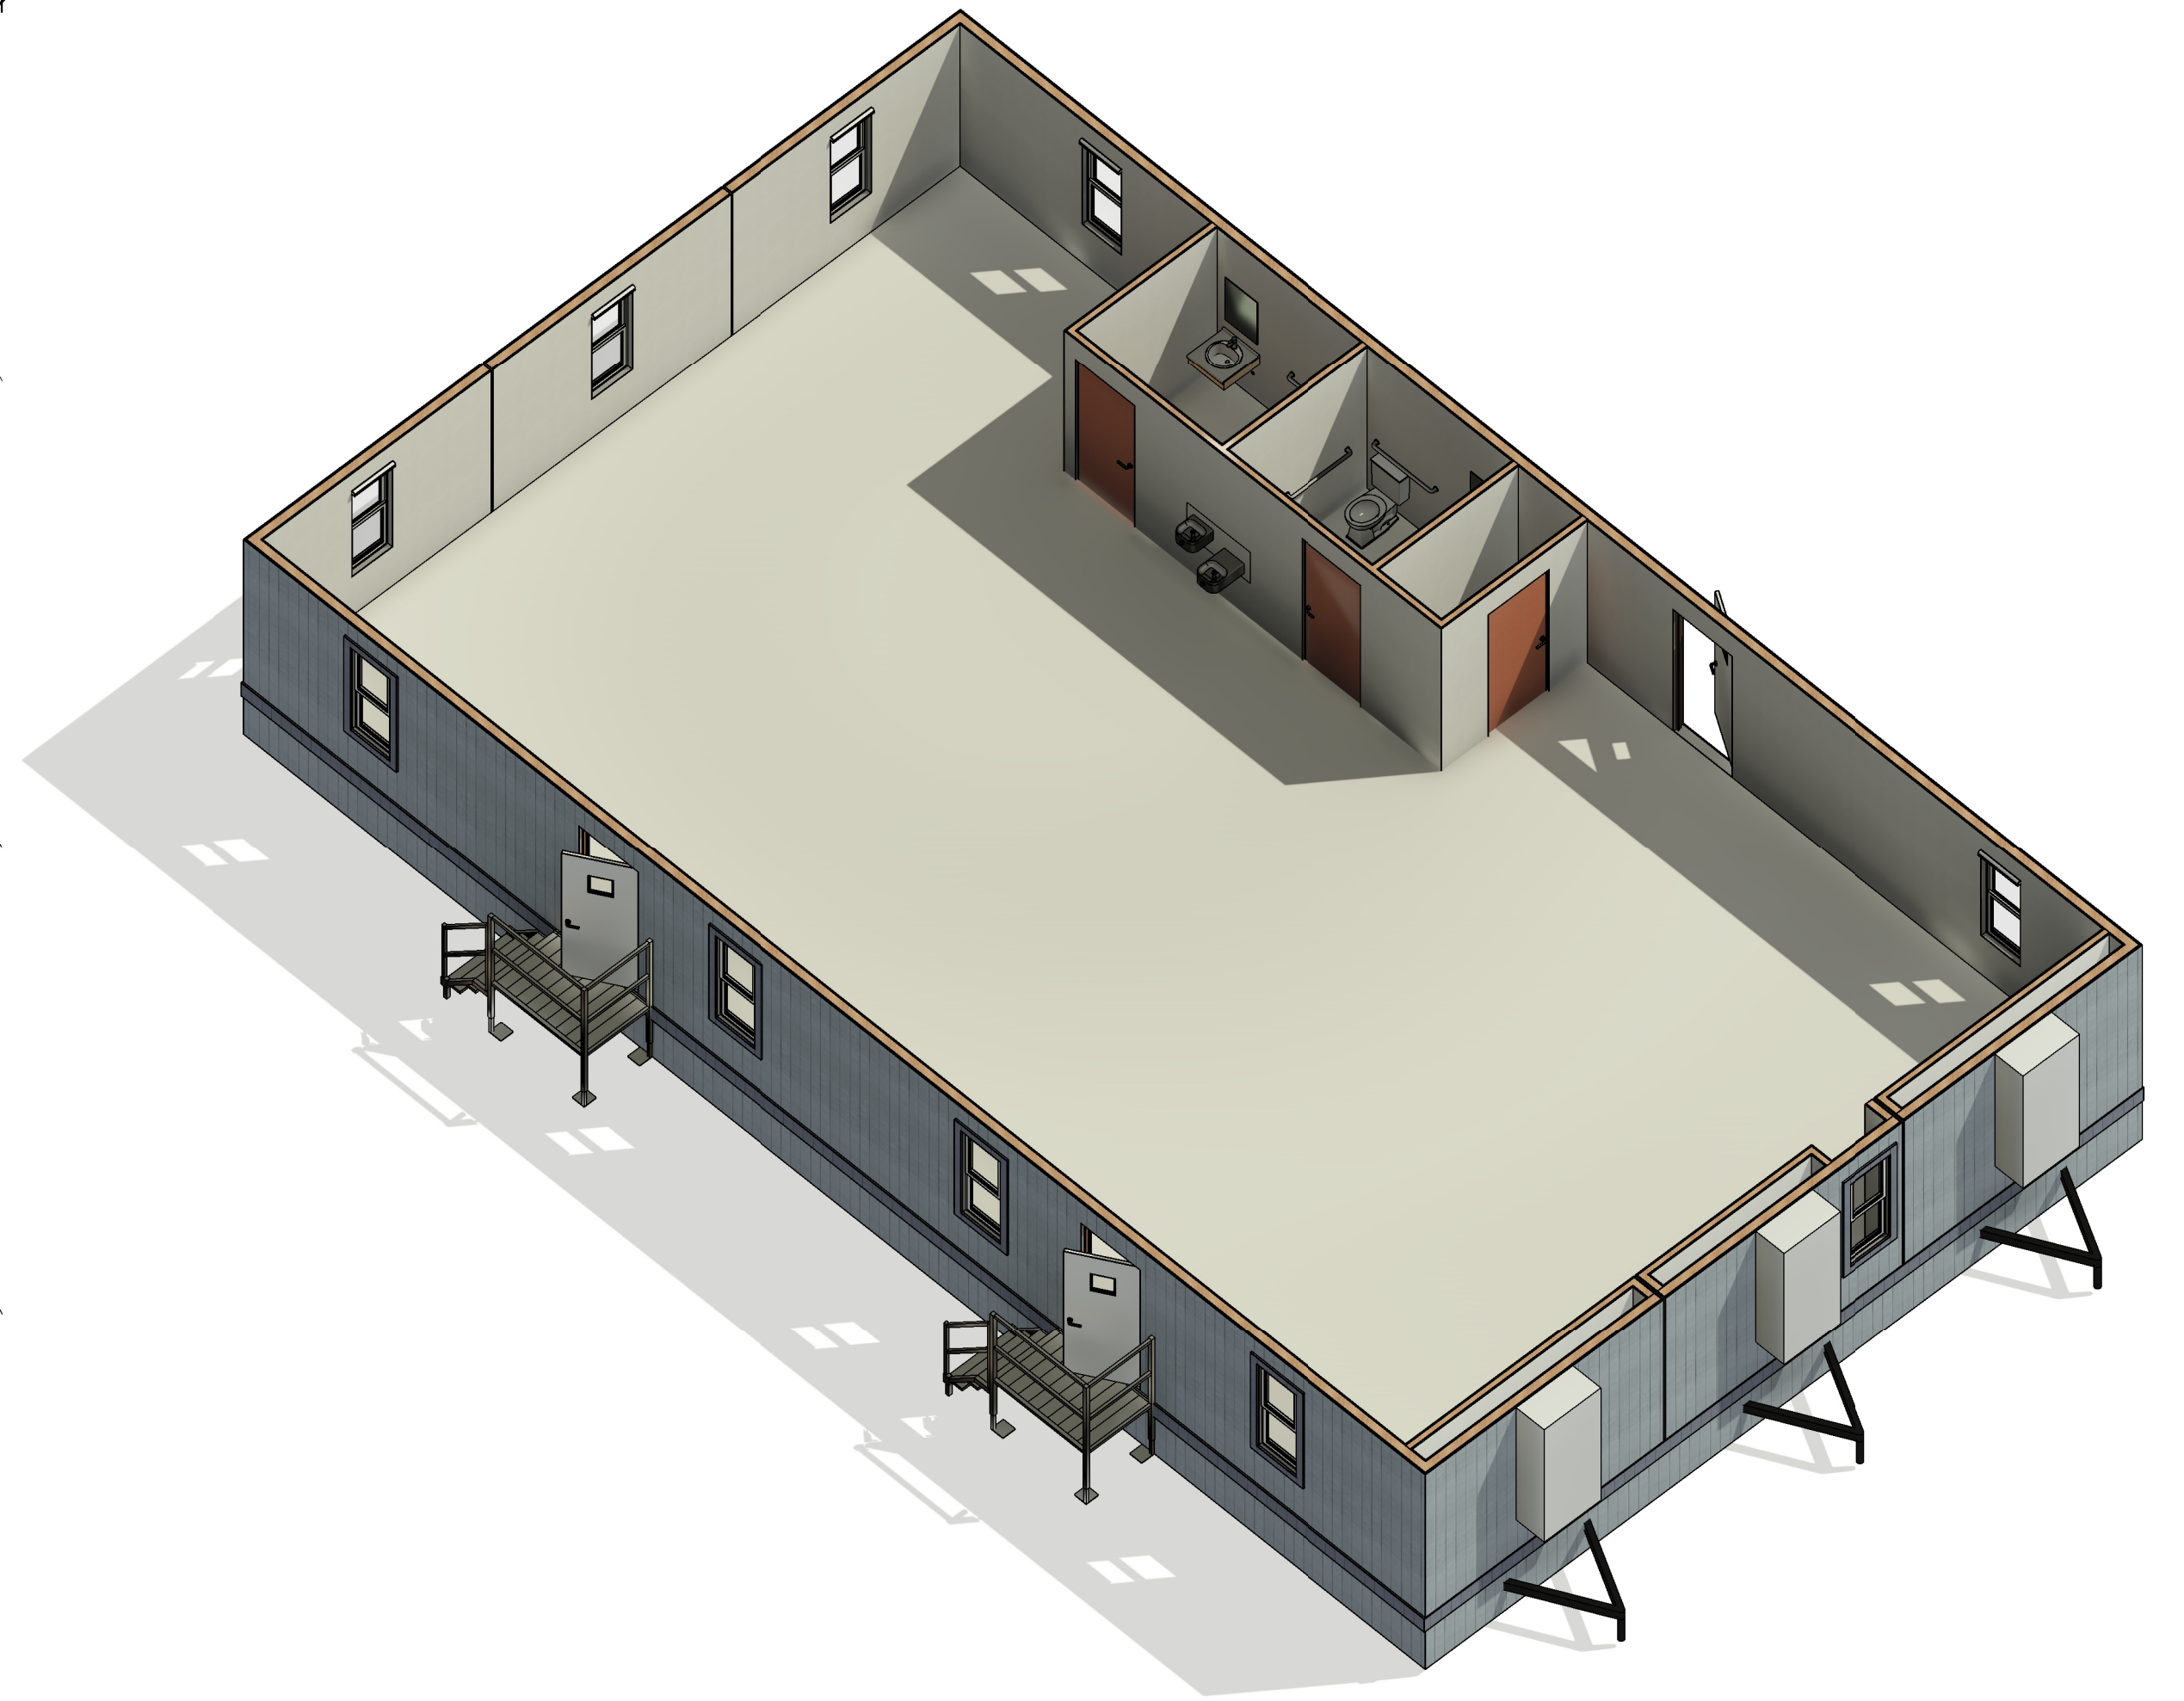

3D MODEL

Scale