




\*Exterior shown with Galvalume metal siding

**24' x 60'**  
**2 Classroom/  
Restrooms**

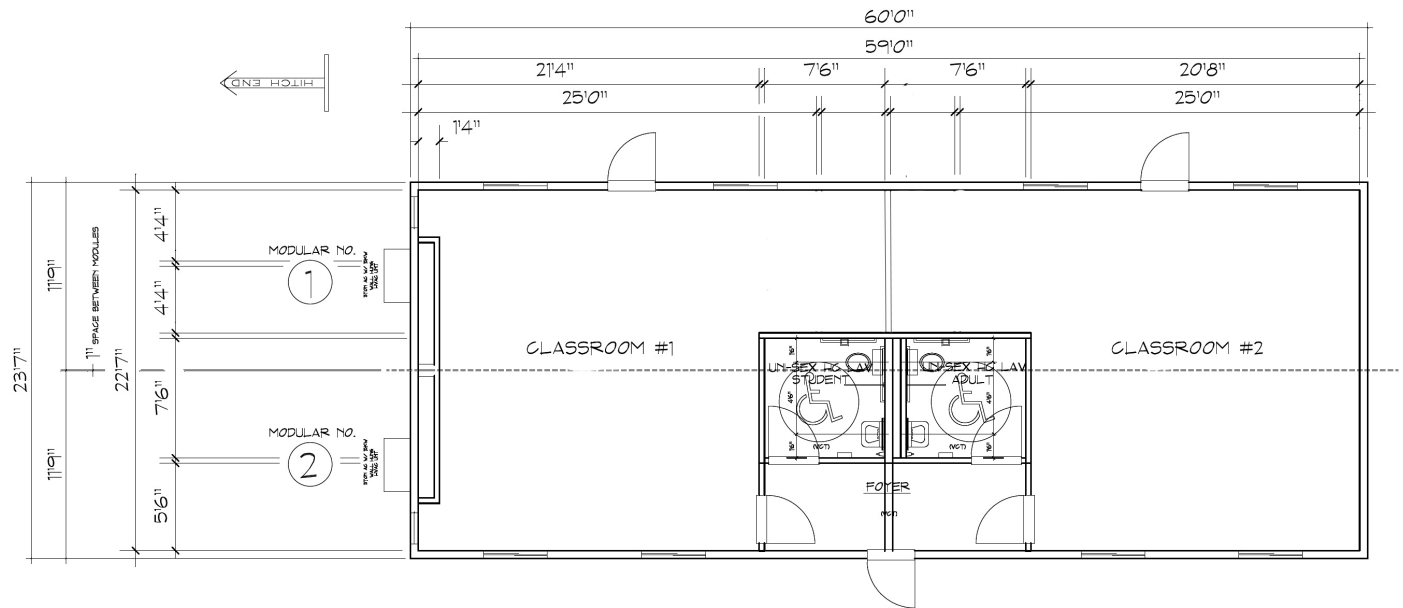

FOR MORE INFORMATION  
CALL 800-257-2536